



NO 1 FOR UNDER FLOOR HEATING

UNIT 11E
 CARROFT ENT PARK
 DONCASTER
 DN68DD
 tel 01302 727182
 fax 01302 728634
 EMAIL sales@under-floor-heatingl.co.uk
 WEBSITE www.under-floor-heatingl.co.uk


**PLEASE CHECK STAT
 INSTRUCTIONS FOR WIRING DETAIL**

Under floor heating electrical schematic

UFH1PRT

Danfoss wiring centre

THIS IS ONLY A PROPOSED ELECTRICAL SCHEMATIC AND DOES NOT NECESSARILY SHOW ALL REQUIRED COMPONENTS ALWAYS CONSULT A QUALIFIED ELECTRICIAN.

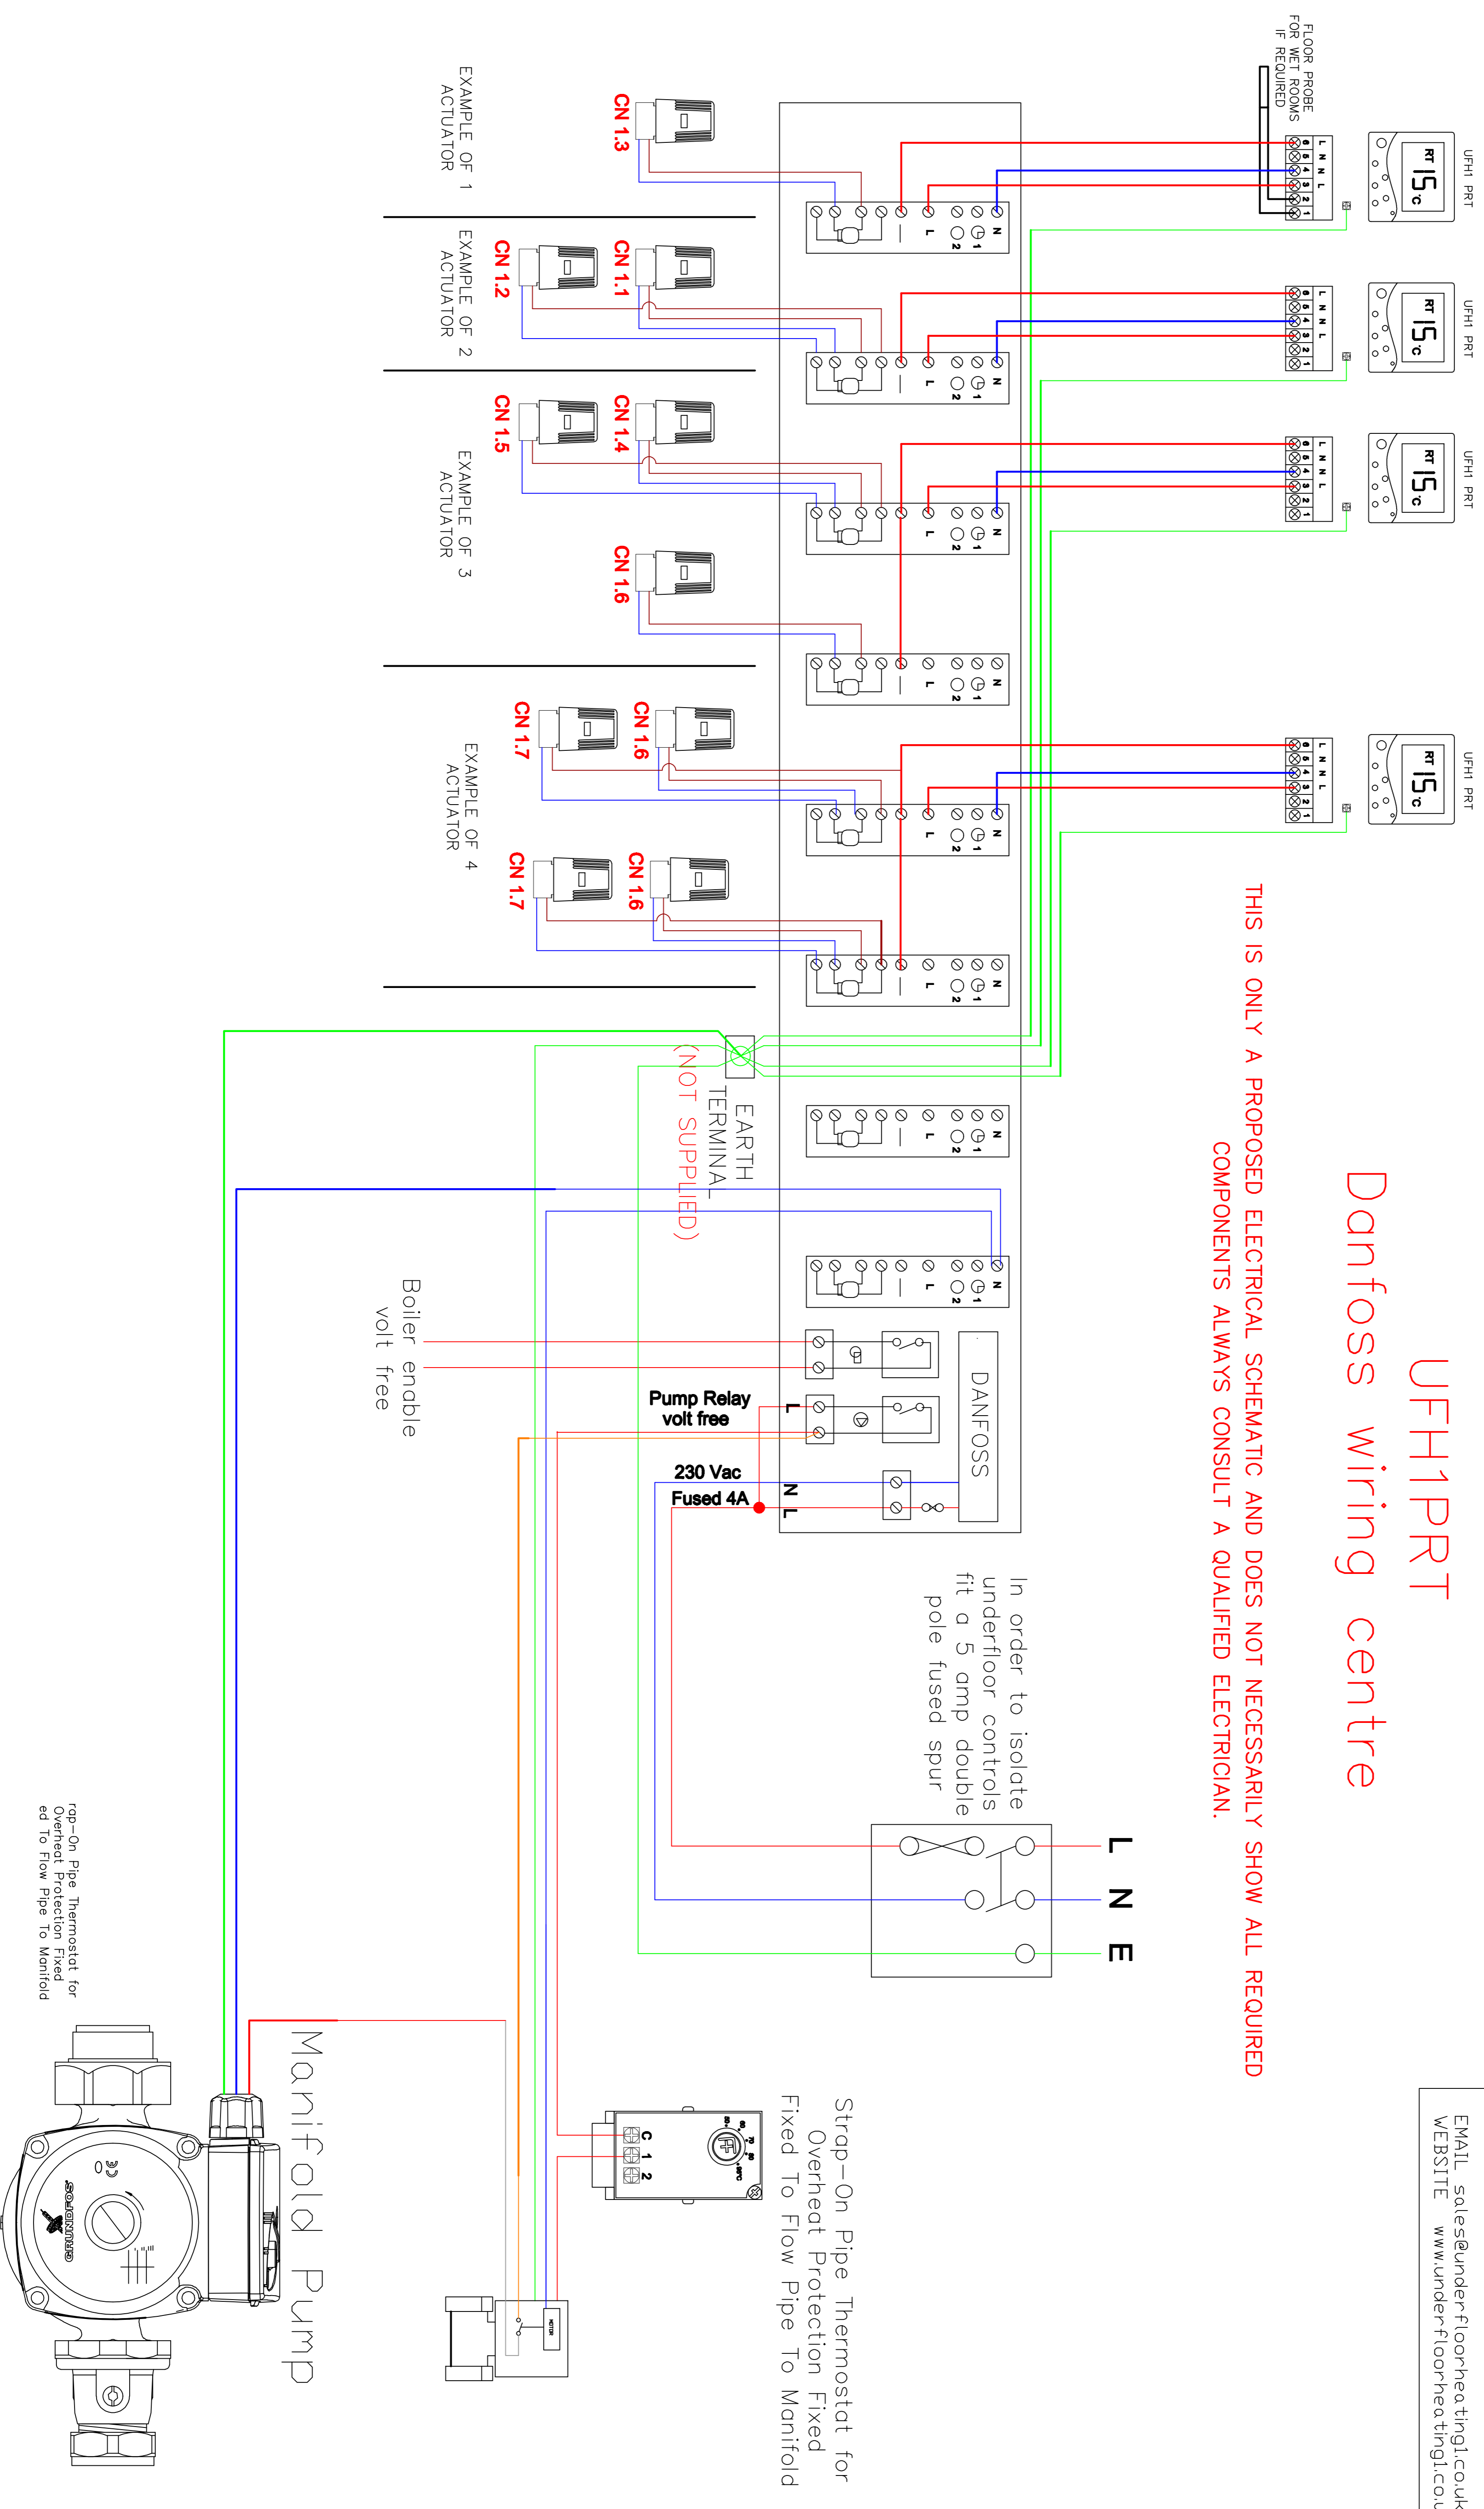

rap-On Pipe Thermostat for Overheat Protection Fixed To Flow Pipe To Manifold

Manifold Pump

